


PLAN FOR SIDE TABLE 18'-0" X 2'-0"
2 NO. FOR CYBER LAB AND 1 NO. FOR RESEARCH LAB (C)

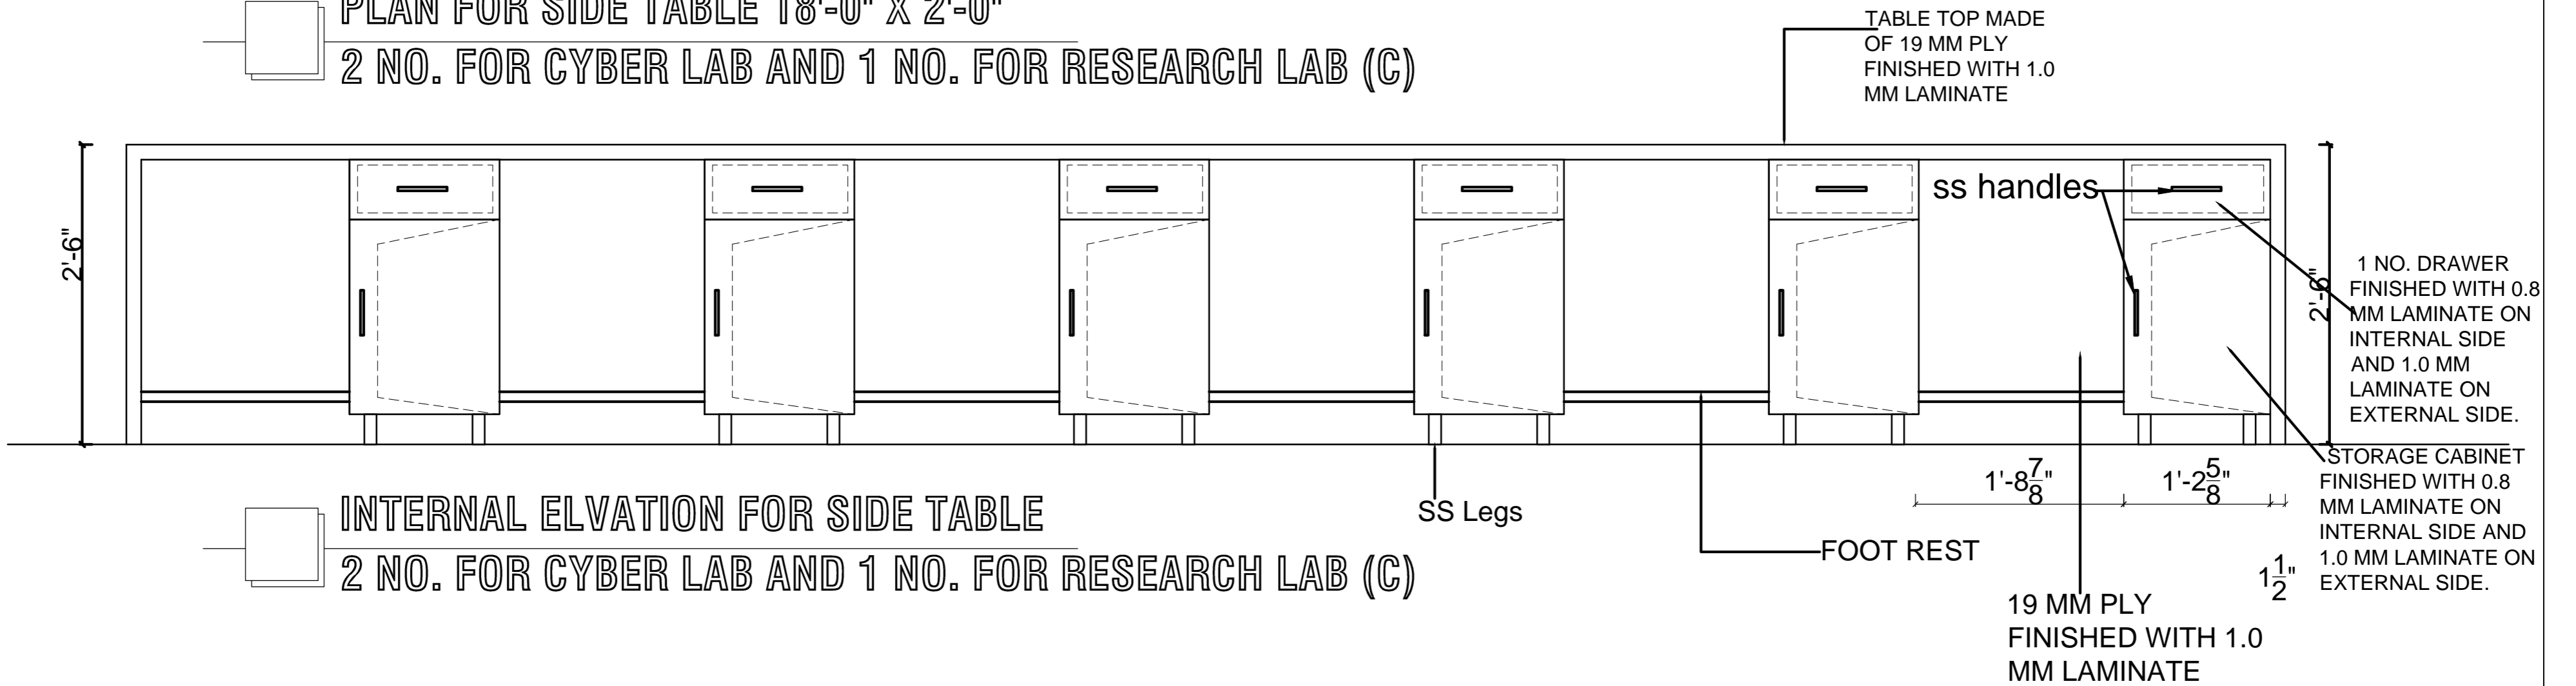

INTERNAL ELVATION FOR SIDE TABLE
2 NO. FOR CYBER LAB AND 1 NO. FOR RESEARCH LAB (C)

PROJECT :
RAJIV GANDHI NATIONAL UNIVERSITY OF LAW
PATIALA, PUNJAB

ARCHITECT'S SIGN

OWNER'S SIGN

JOB NO.

DATE

DRWN

DSND

CHKD

SCALE

KOTHARI ASSOCIATES PVT. LTD.
ARCHITECTS, ENGINEERS & TOWN PLANNERS
G-65, CONNAUGHT CIRCUS, NEW DELHI-110001

DETAIL -FORENSIC LAB

ACADEMIC BLOCK

D.R.G. N.O. REV. NO.

INT-029 00