


TABLE SPECIFICATION AS/ DETAIL C AND SIZE AS / SITE

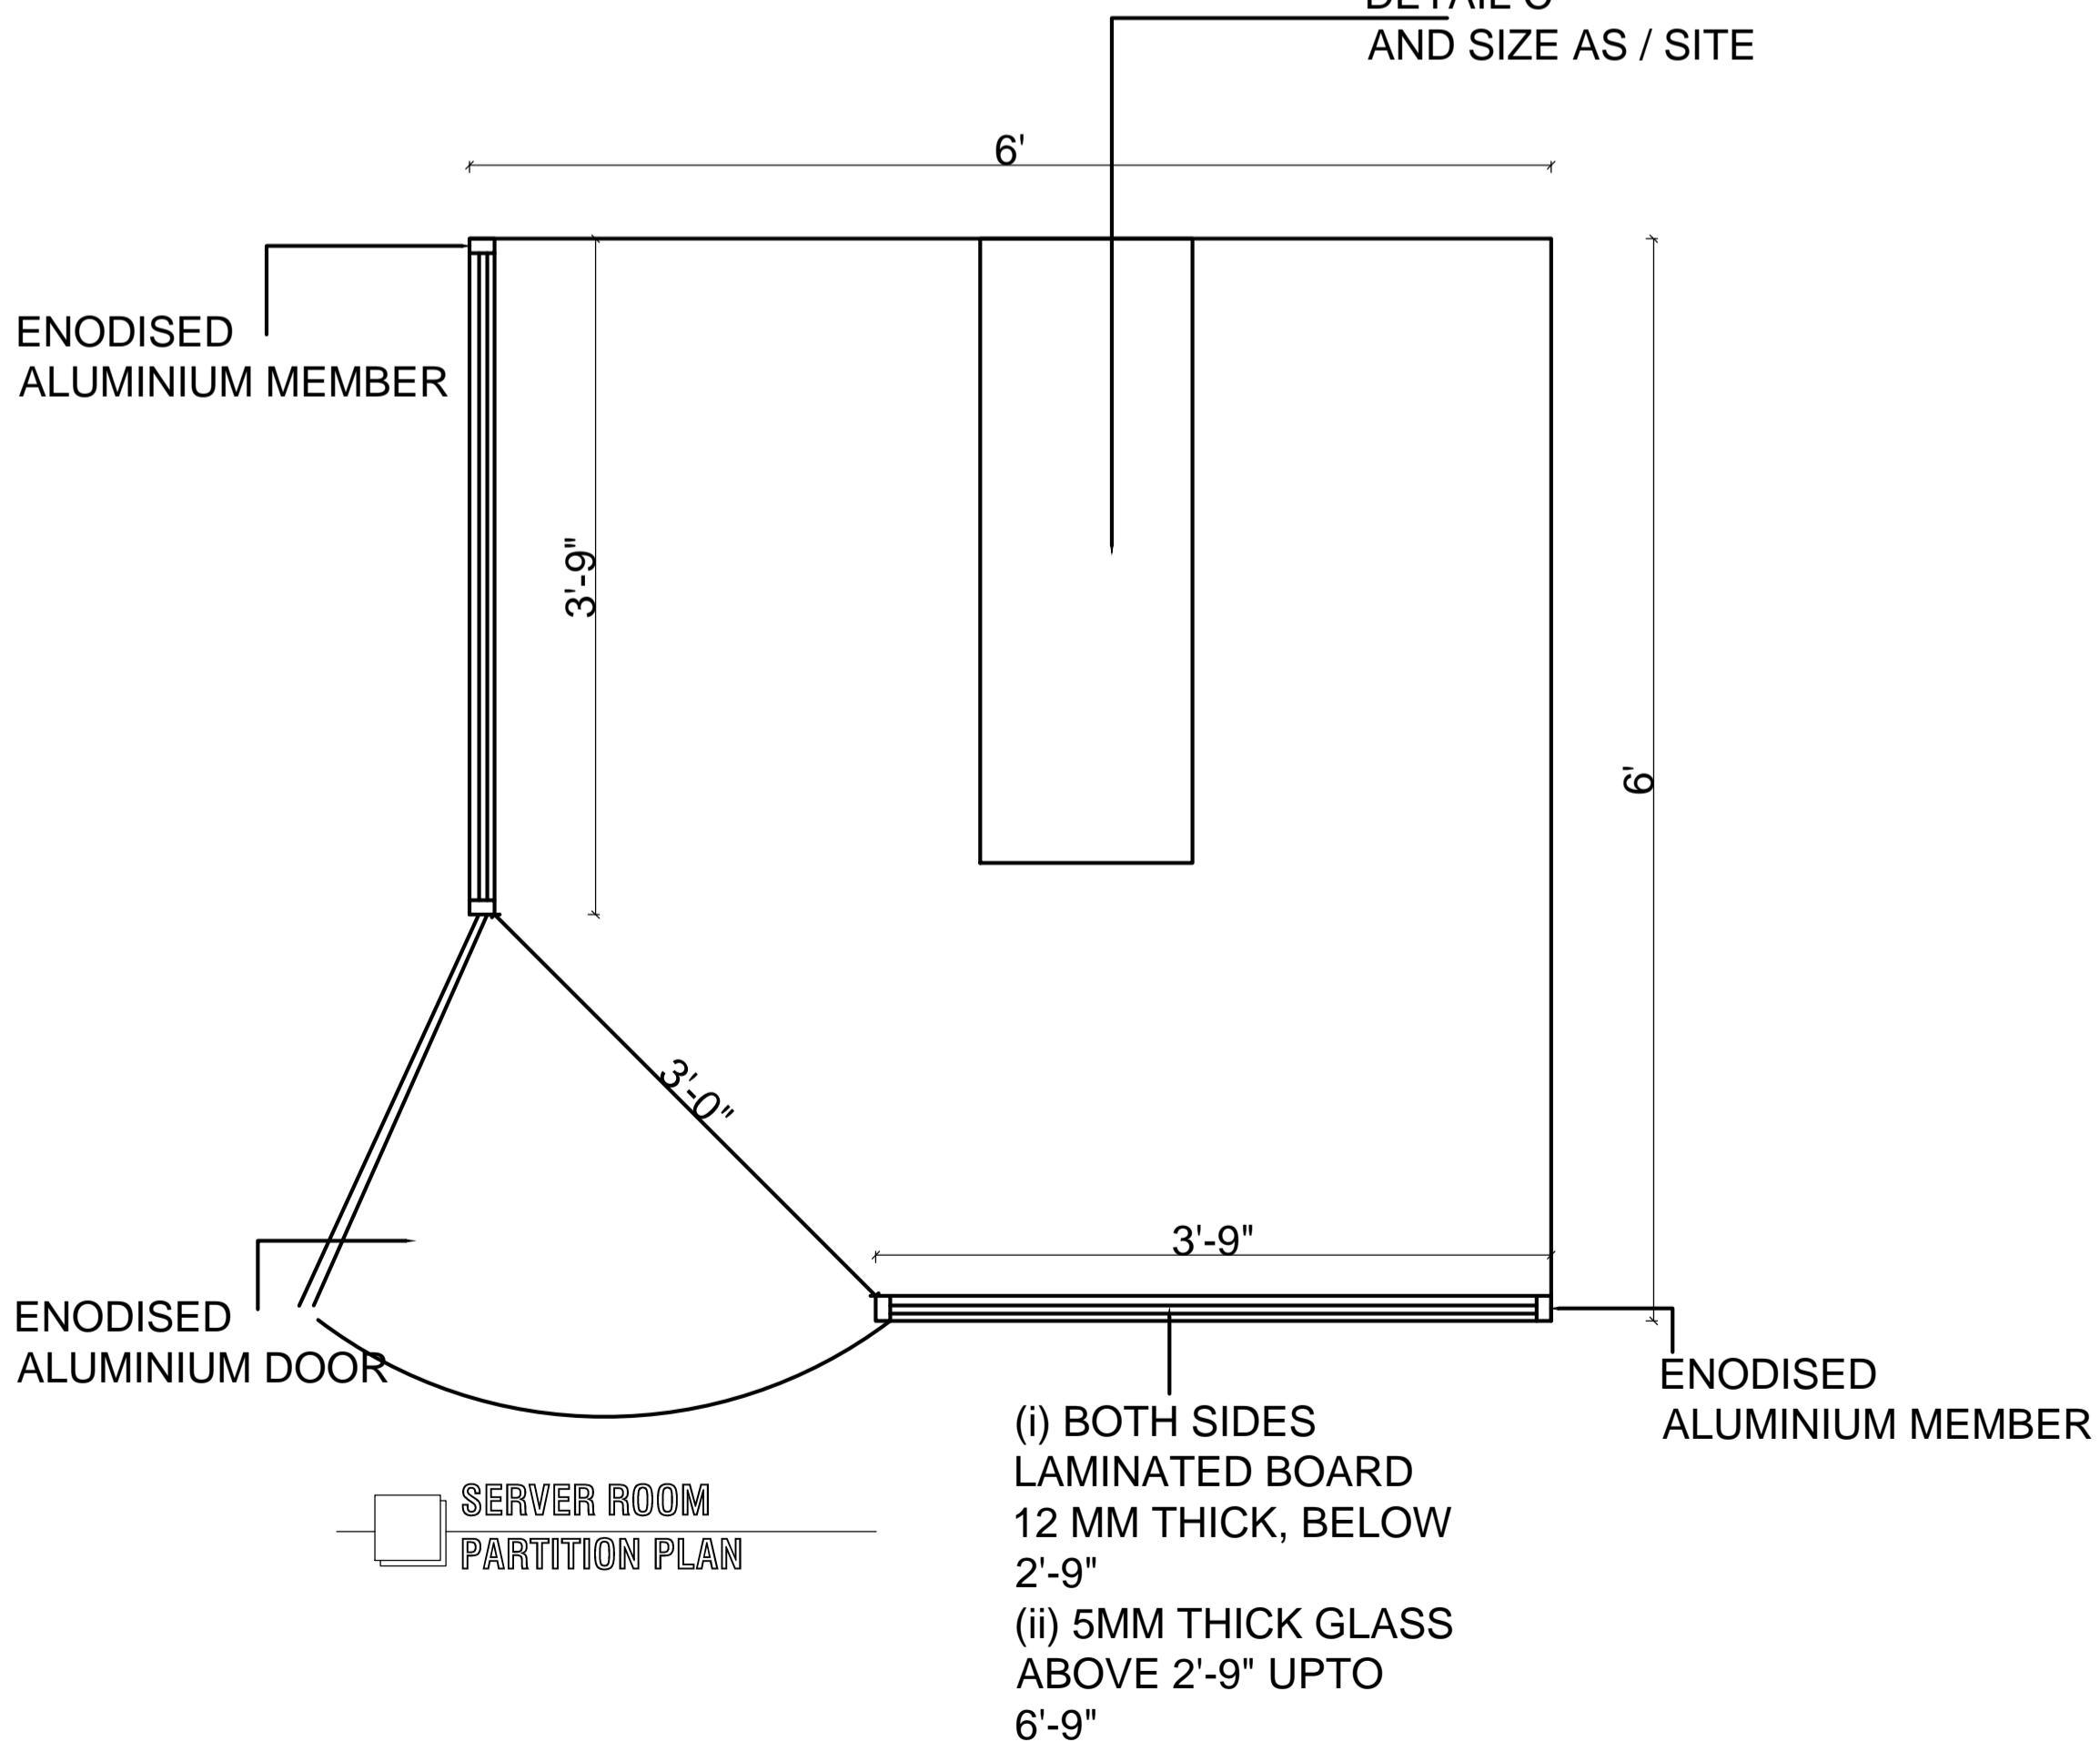

PROJECT :

RAJIV GANDHI NATIONAL UNIVERSITY OF LAW
PATIALA, PUNJAB

ARCHITECT'S SIGN

OWNER'S SIGN

DATE

DRWN

DSND

CHKD

SCALE

KOTHARI ASSOCIATES PVT. LTD.
ARCHITECTS, ENGINEERS & TOWN PLANNERS
G-65, CONNAUGHT CIRCUS, NEW DELHI-110001

DETAIL -FORENSIC LAB

ACADEMIC BLOCK

D.R.G. N.O. REV. NO.

INT- 029 00