



ELEVATION AA

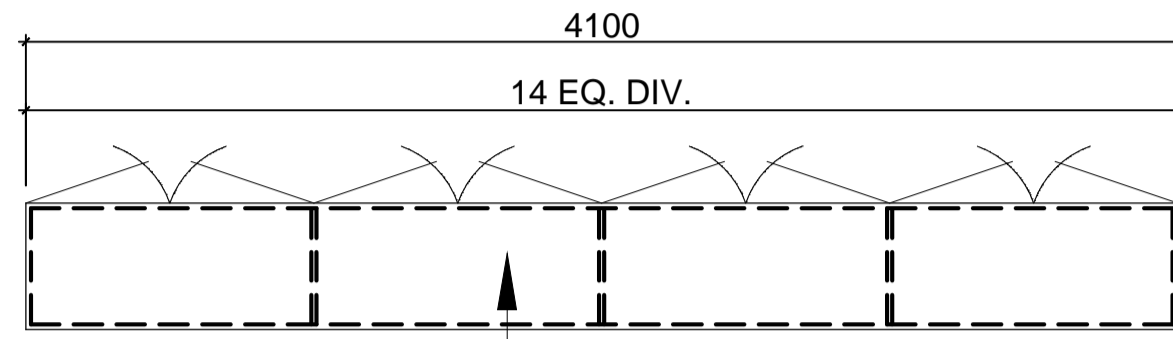


PLAN AA

750 HIGH STORAGE

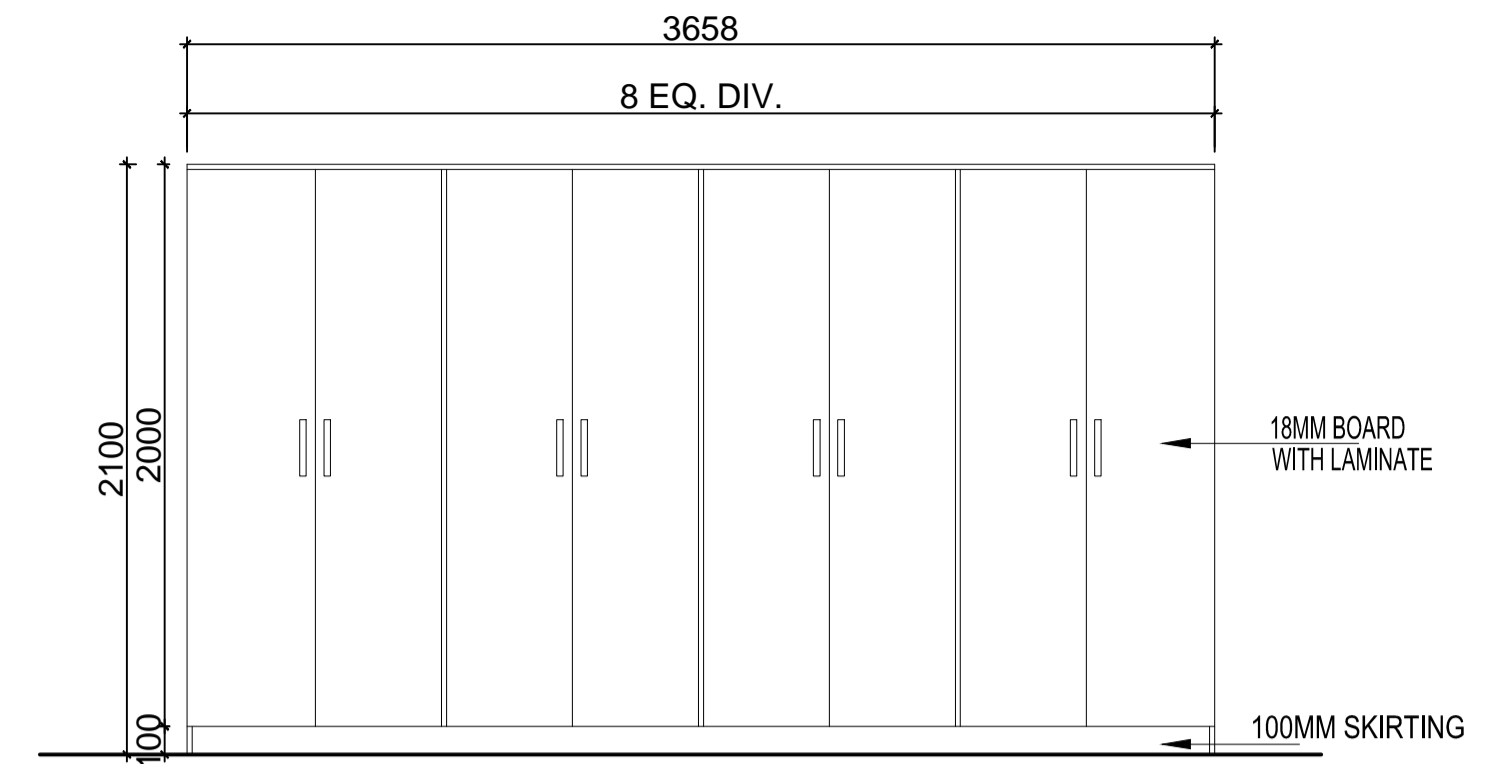


ELEVATION BB

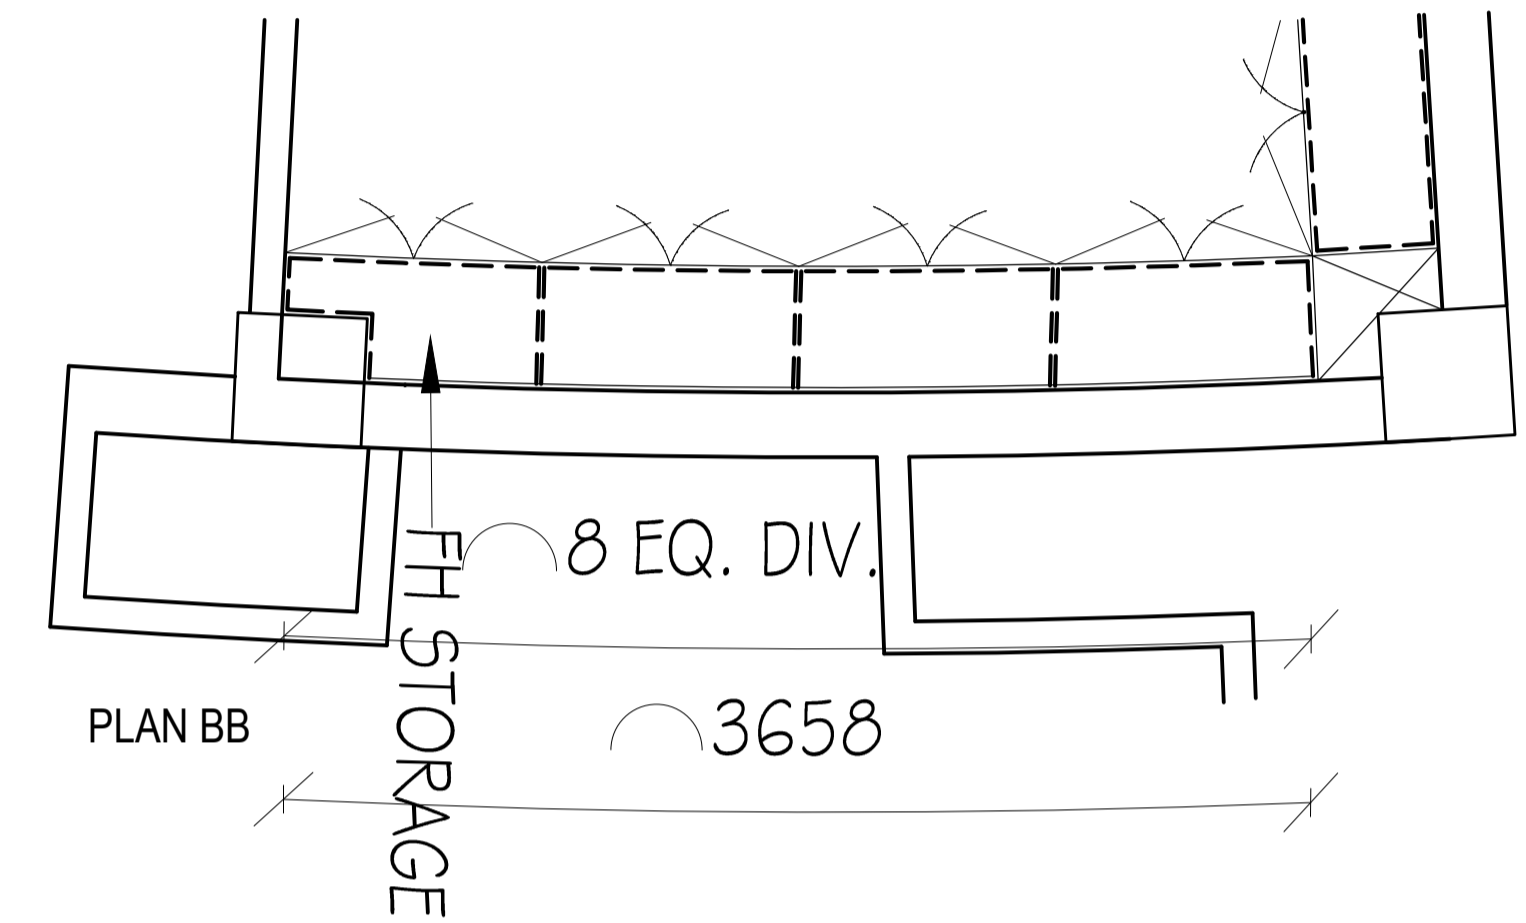

PLAN BB


FH STORAGE

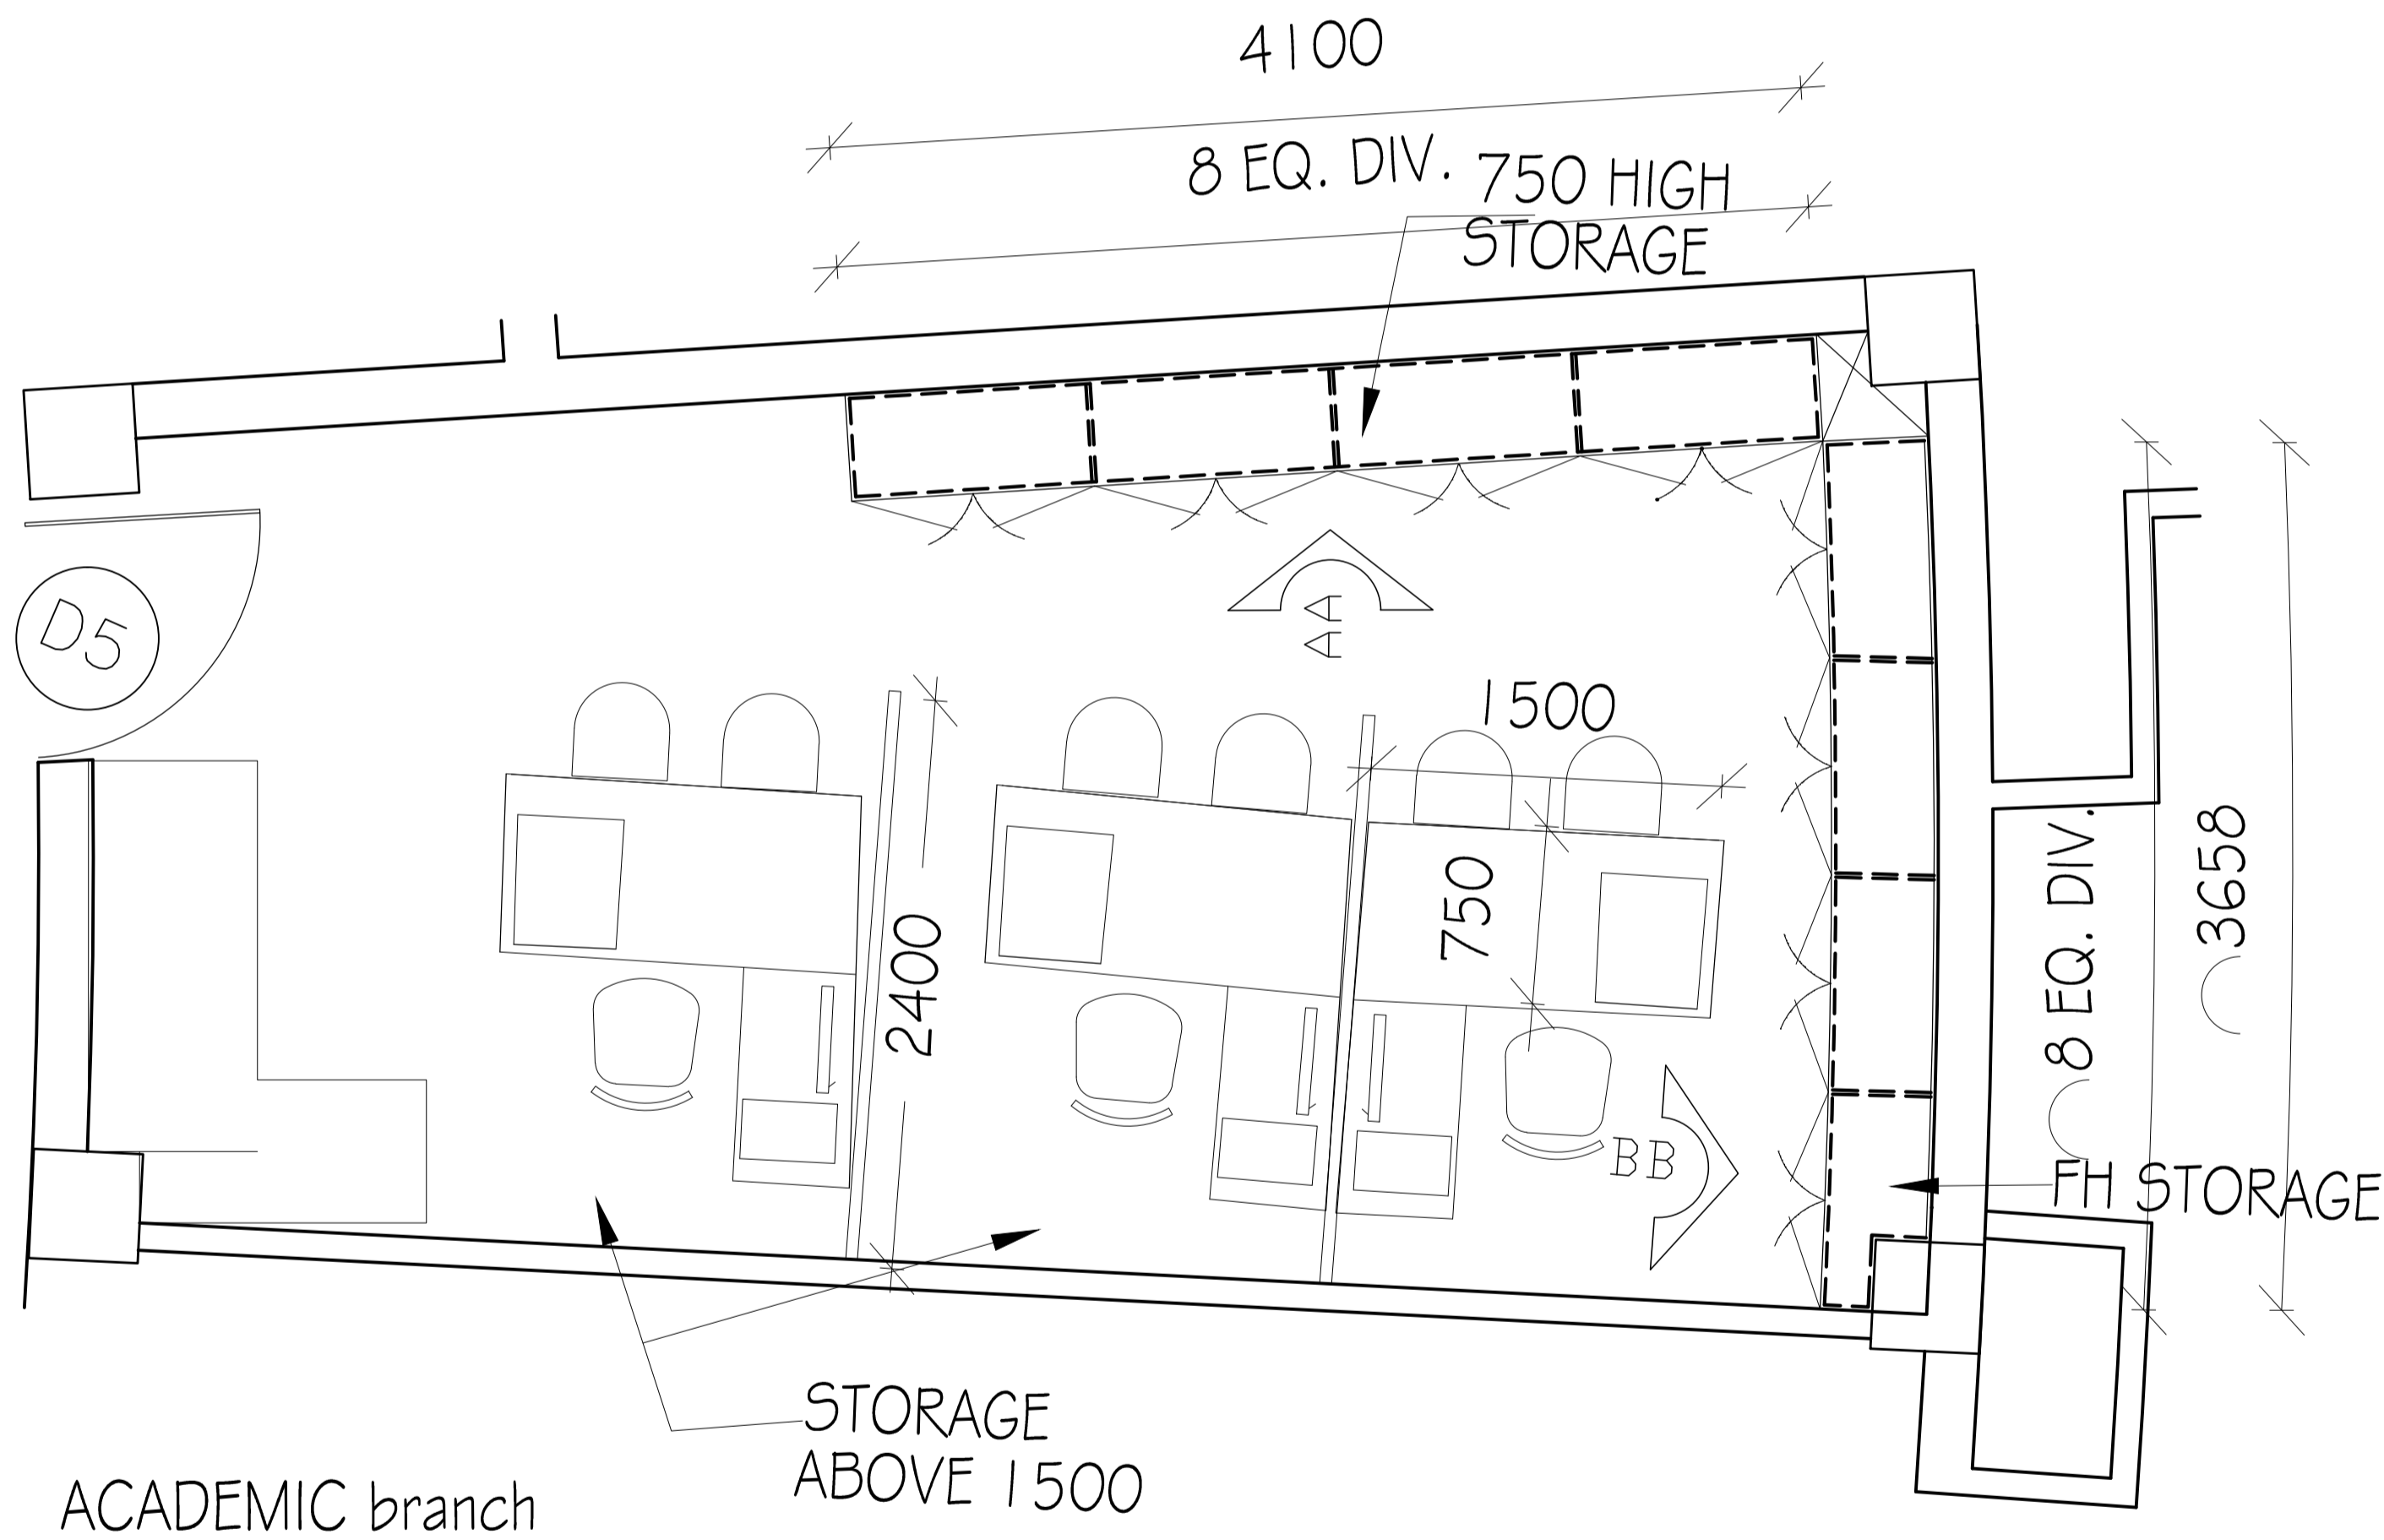

ACADEMIC branch

STORAGE ABOVE 1500

FH STORAGE

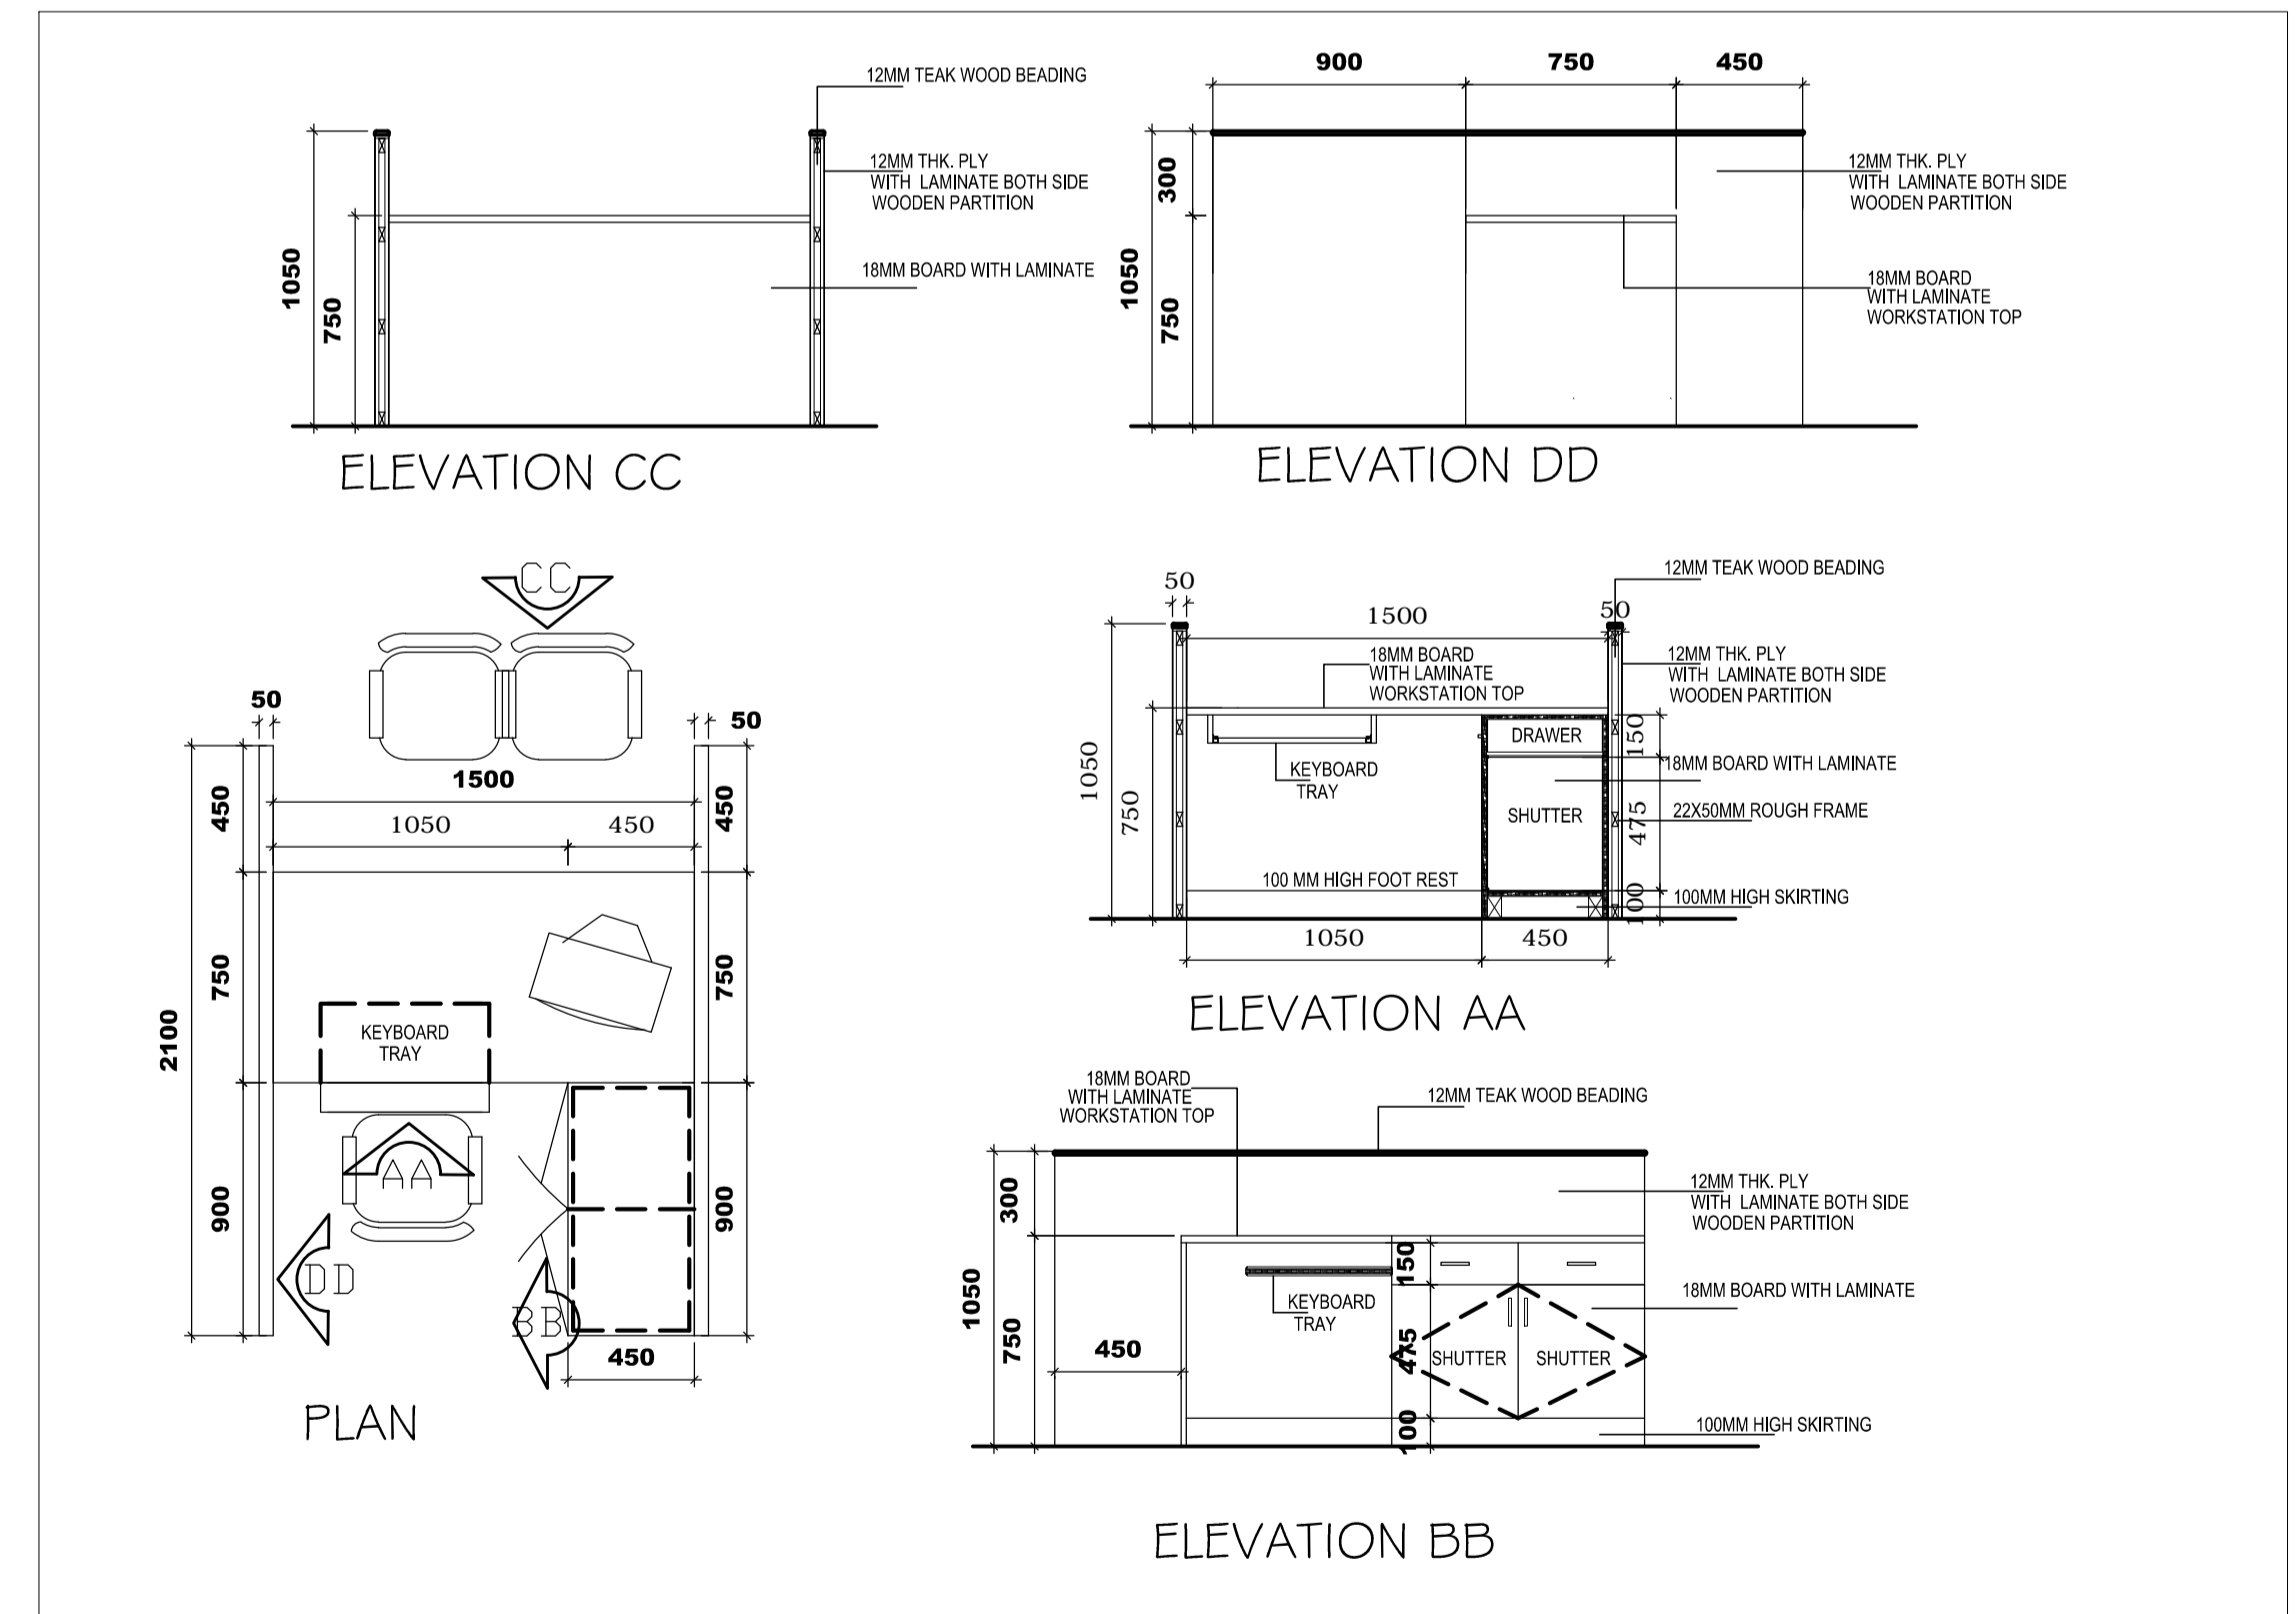

ELEVATION CC

ELEVATION DD

ELEVATION AA

ELEVATION BB

PLAN

PROJECT :

RAJIV GANDHI NATIONAL UNIVERSITY OF LAW
PATIALA, PUNJAB

ARCHITECT'S SIGN

OWNER'S SIGN

JOB NO.

DATE

DRWN

DSND

CHKD

SCALE

KOTHARI ASSOCIATES PVT. LTD.
ARCHITECTS, ENGINEERS & TOWN PLANNERS
G-65, CONNAUGHT CIRCUS, NEW DELHI-110001

DETAIL -ACADEMIC BRANCH

ADMIN BLOCK

D R G. N O.

REV. N O.

INT- 03

00